




PROSPETTO 1:10

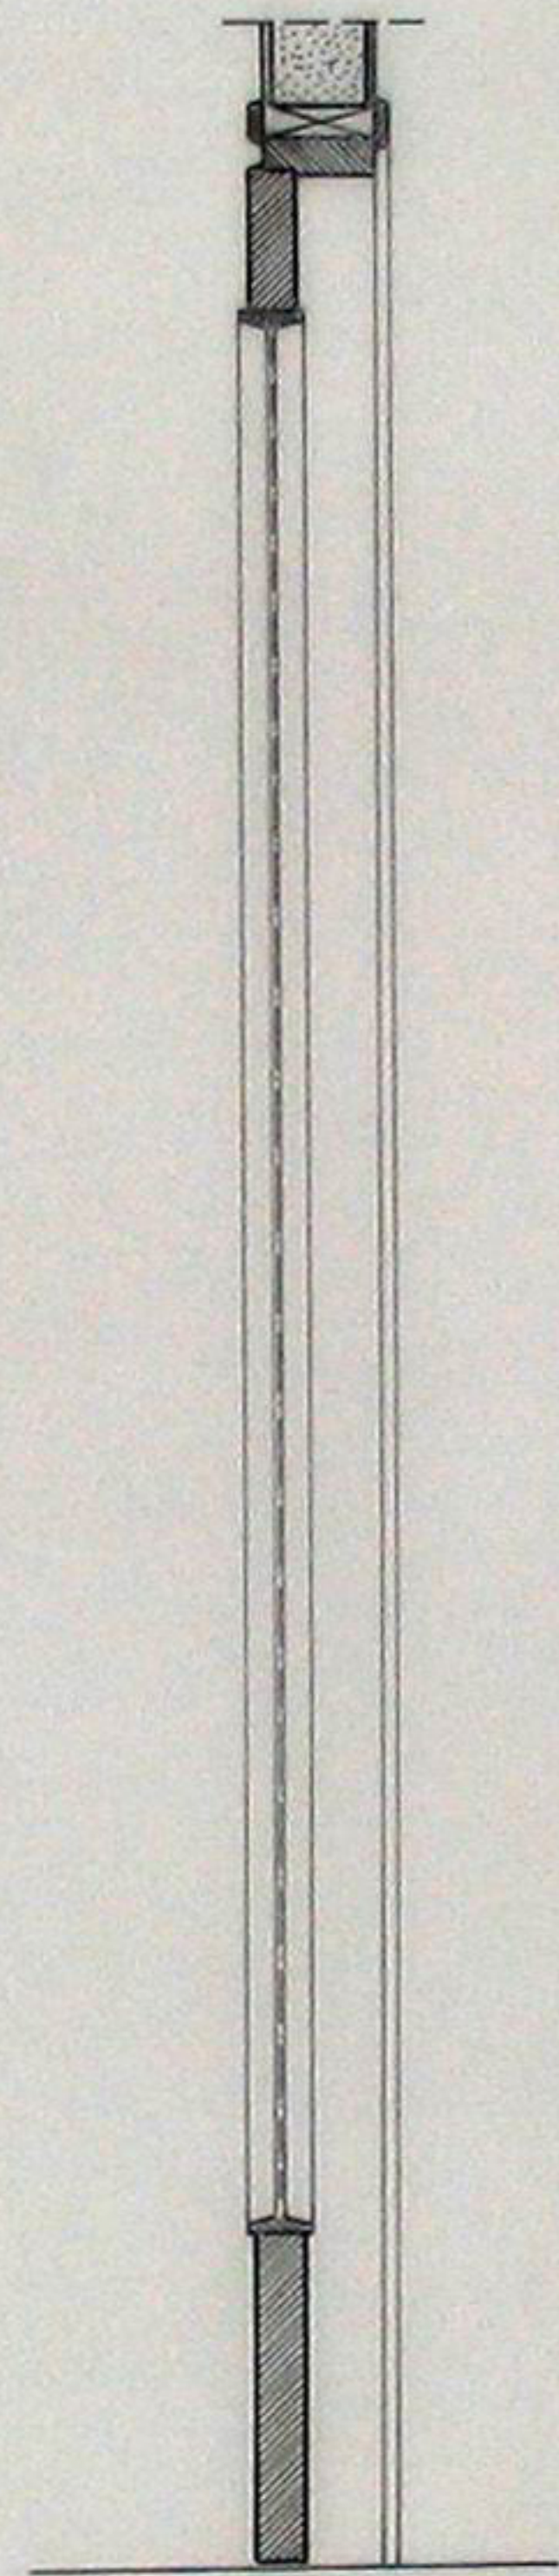


A-B 1:10

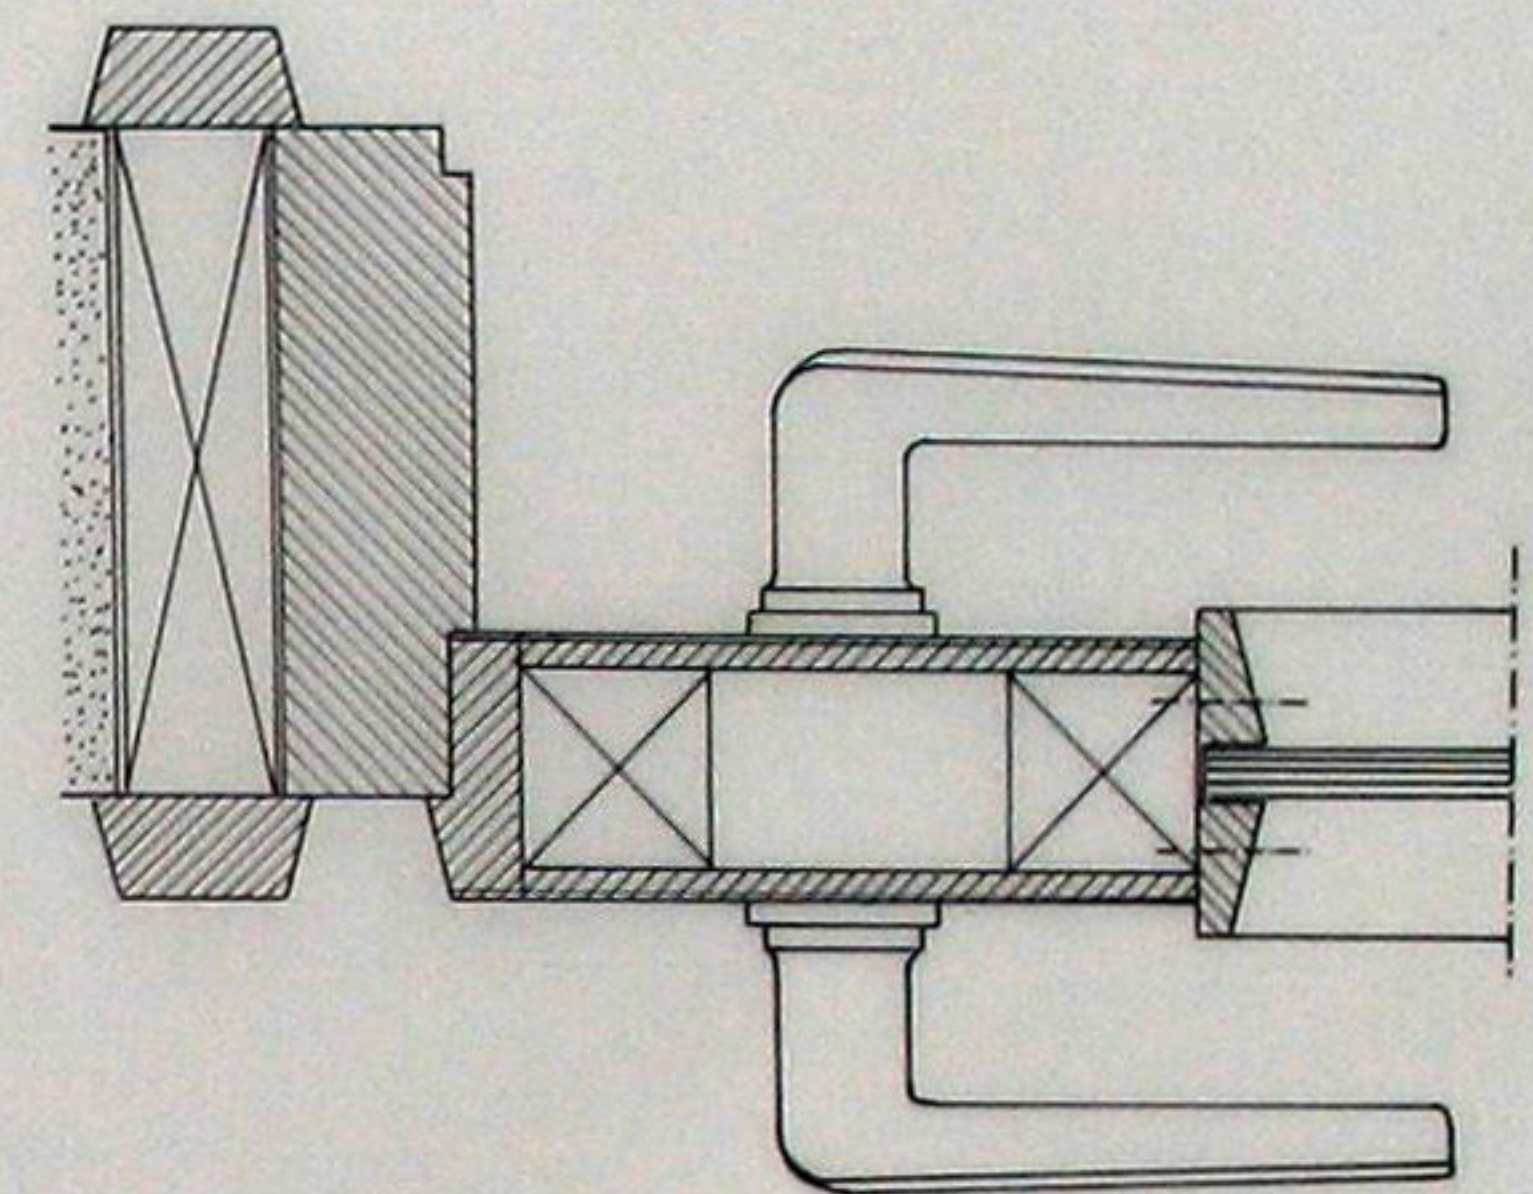

Y-Y 1:2

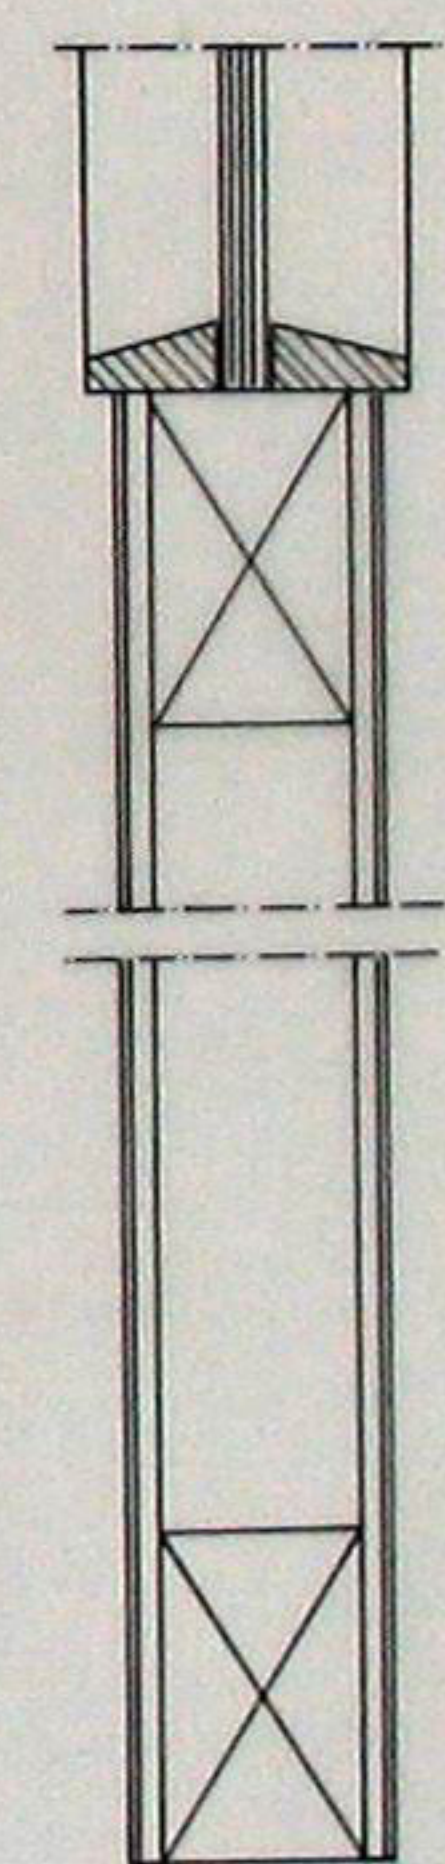

X-X 1:2

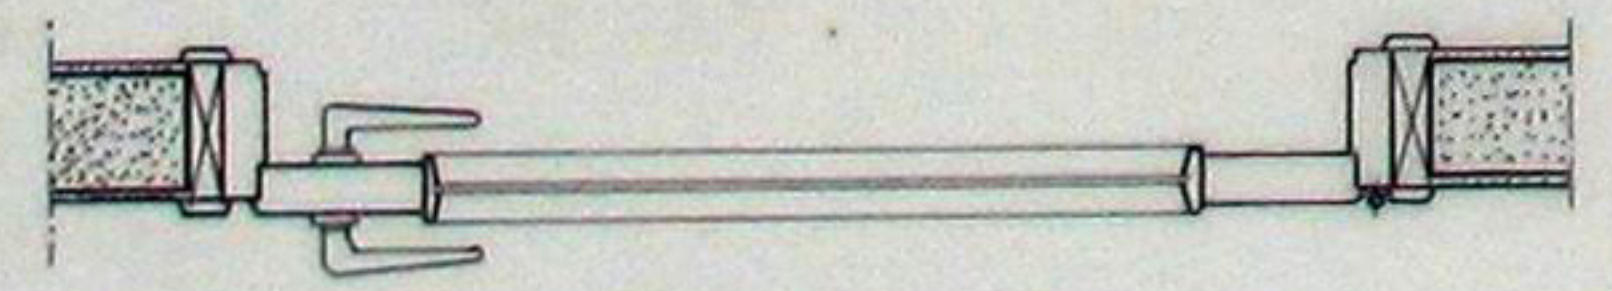

C-D 1:10

PORTA INTERNA A VETRI